

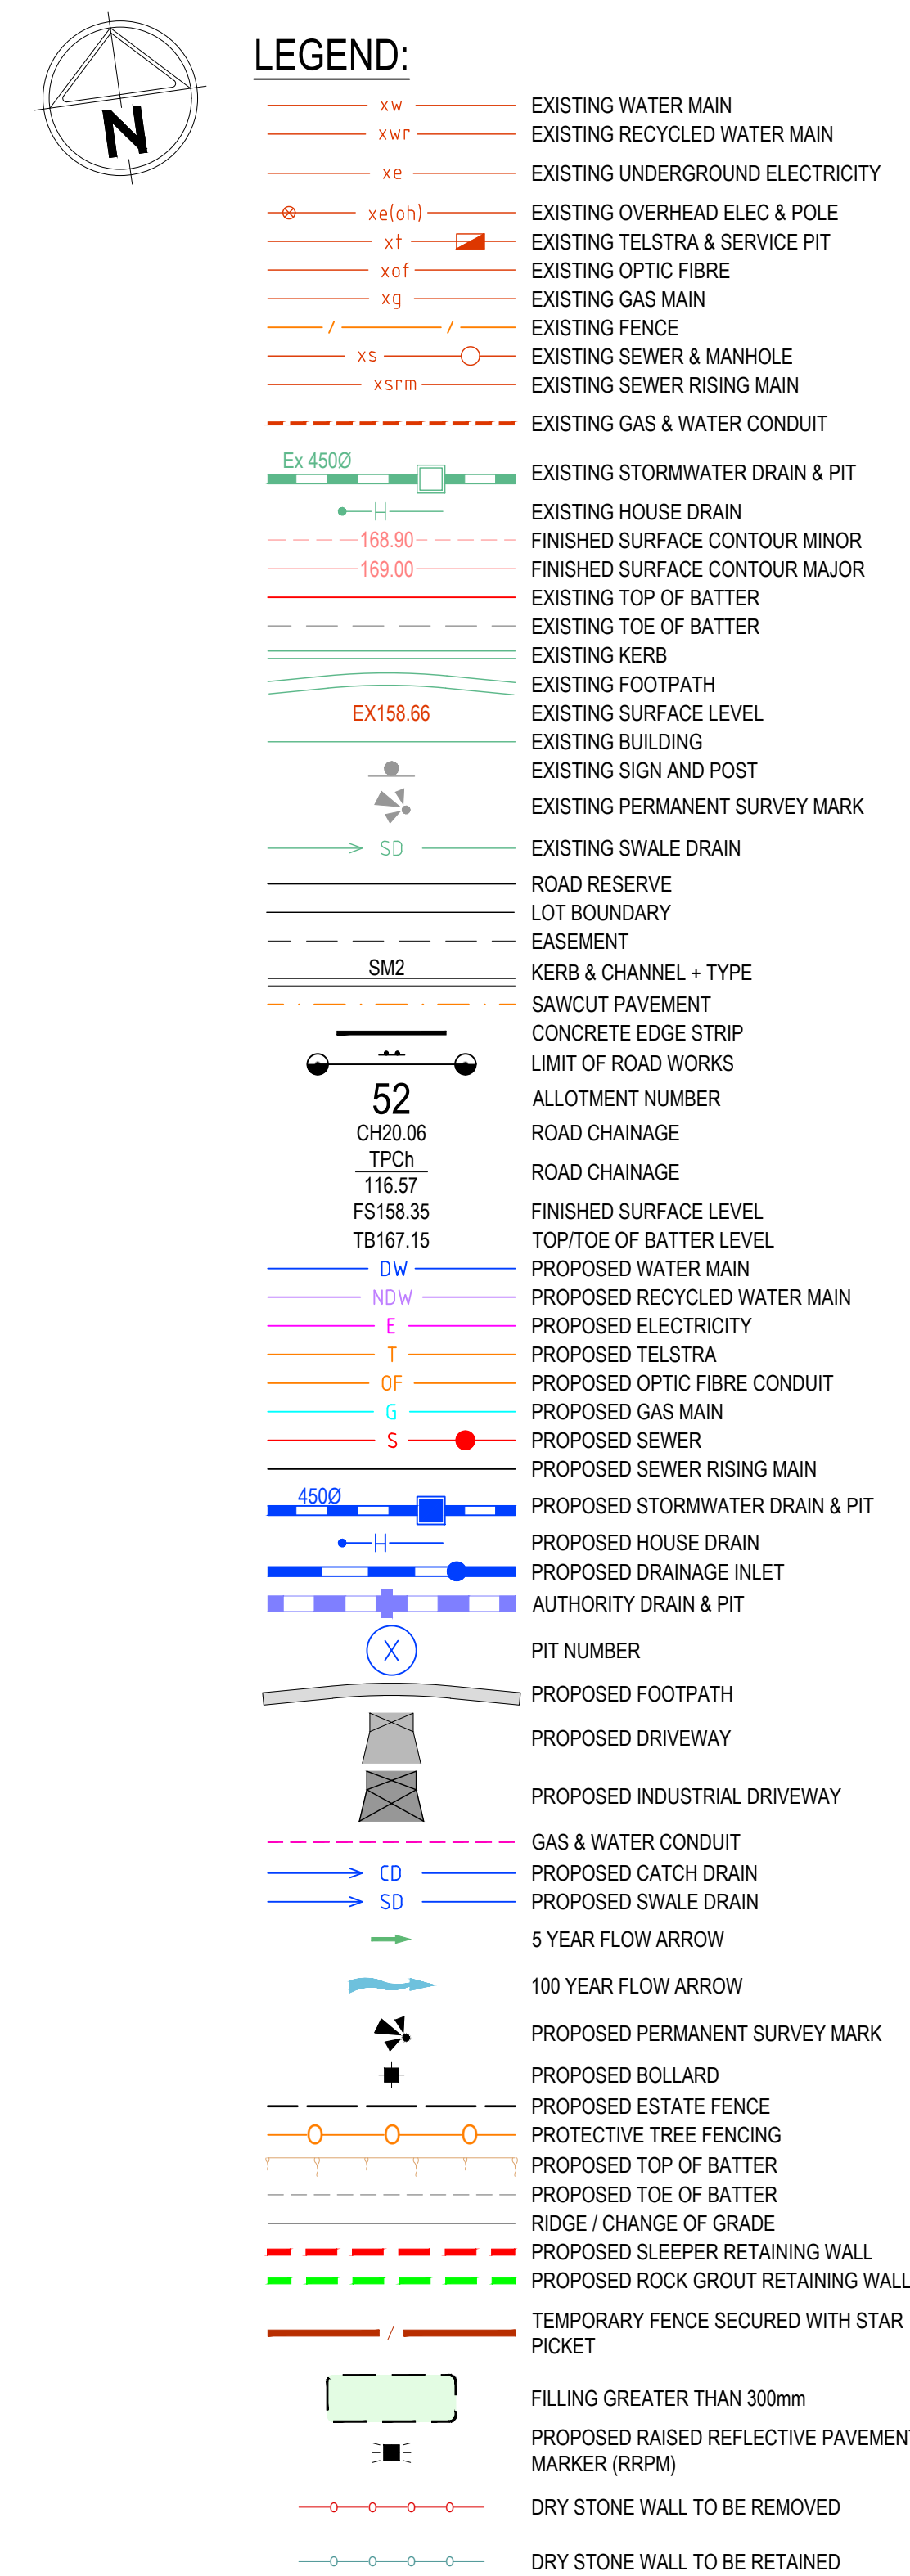
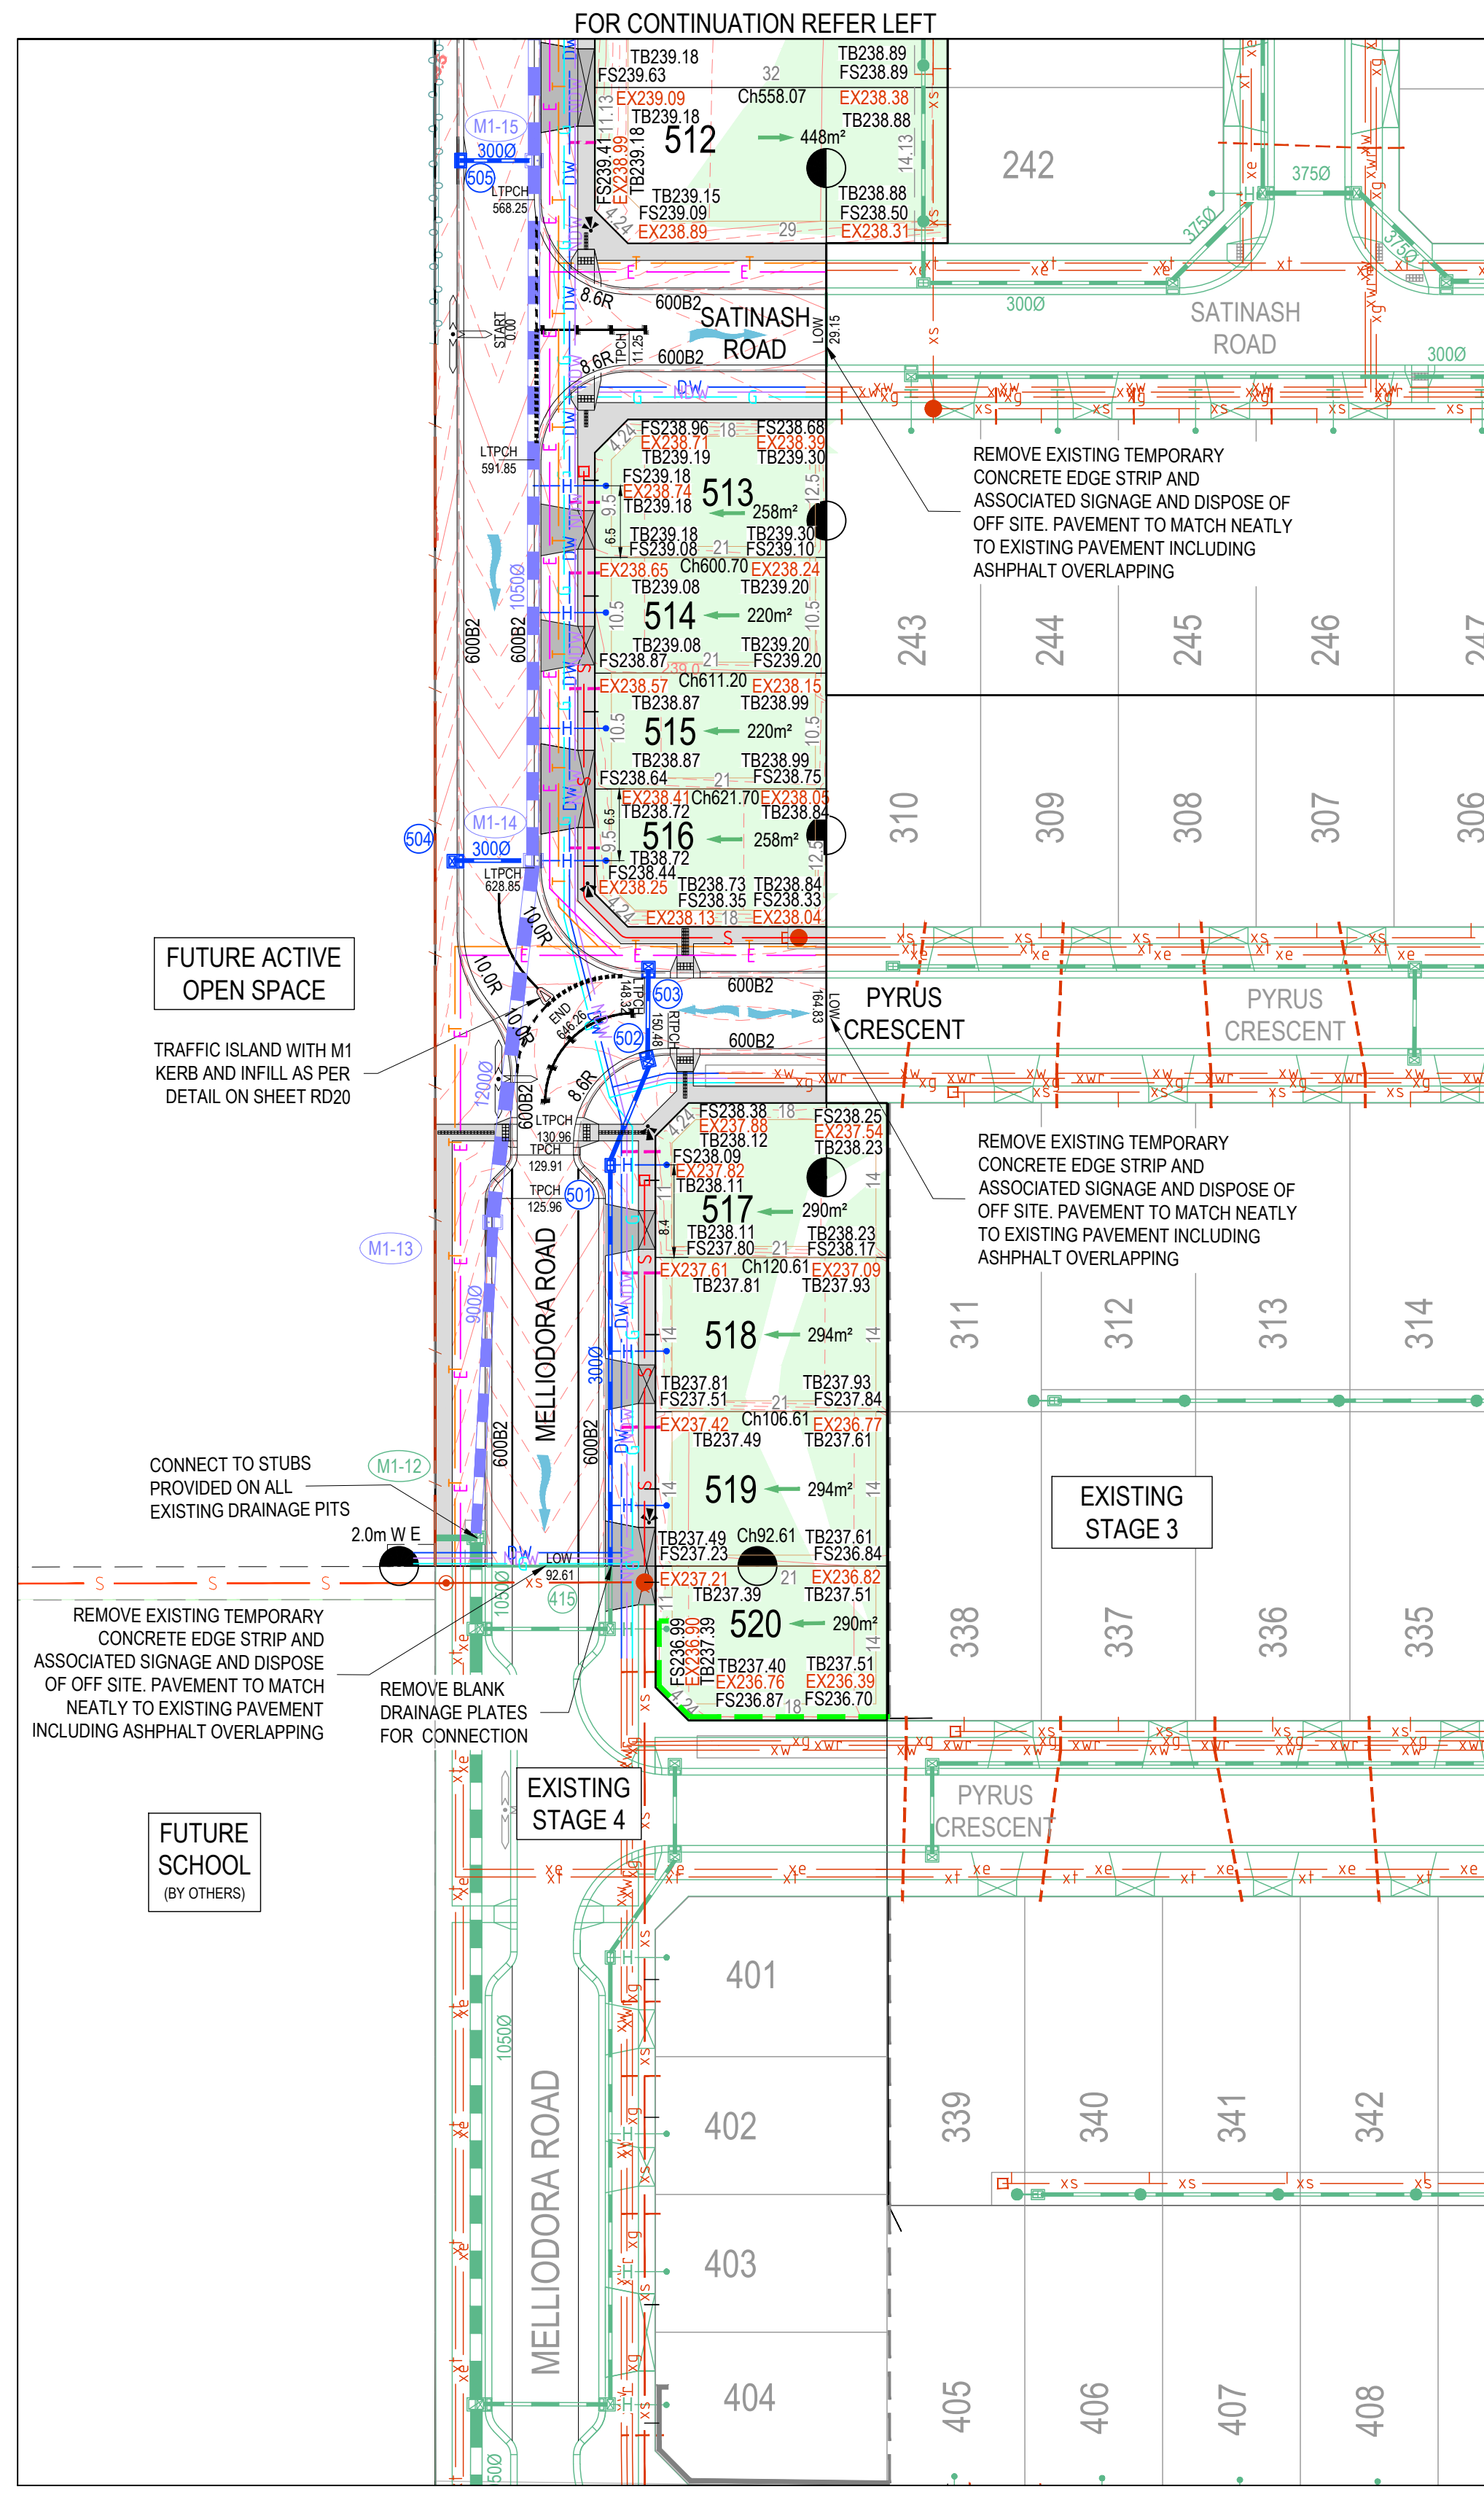


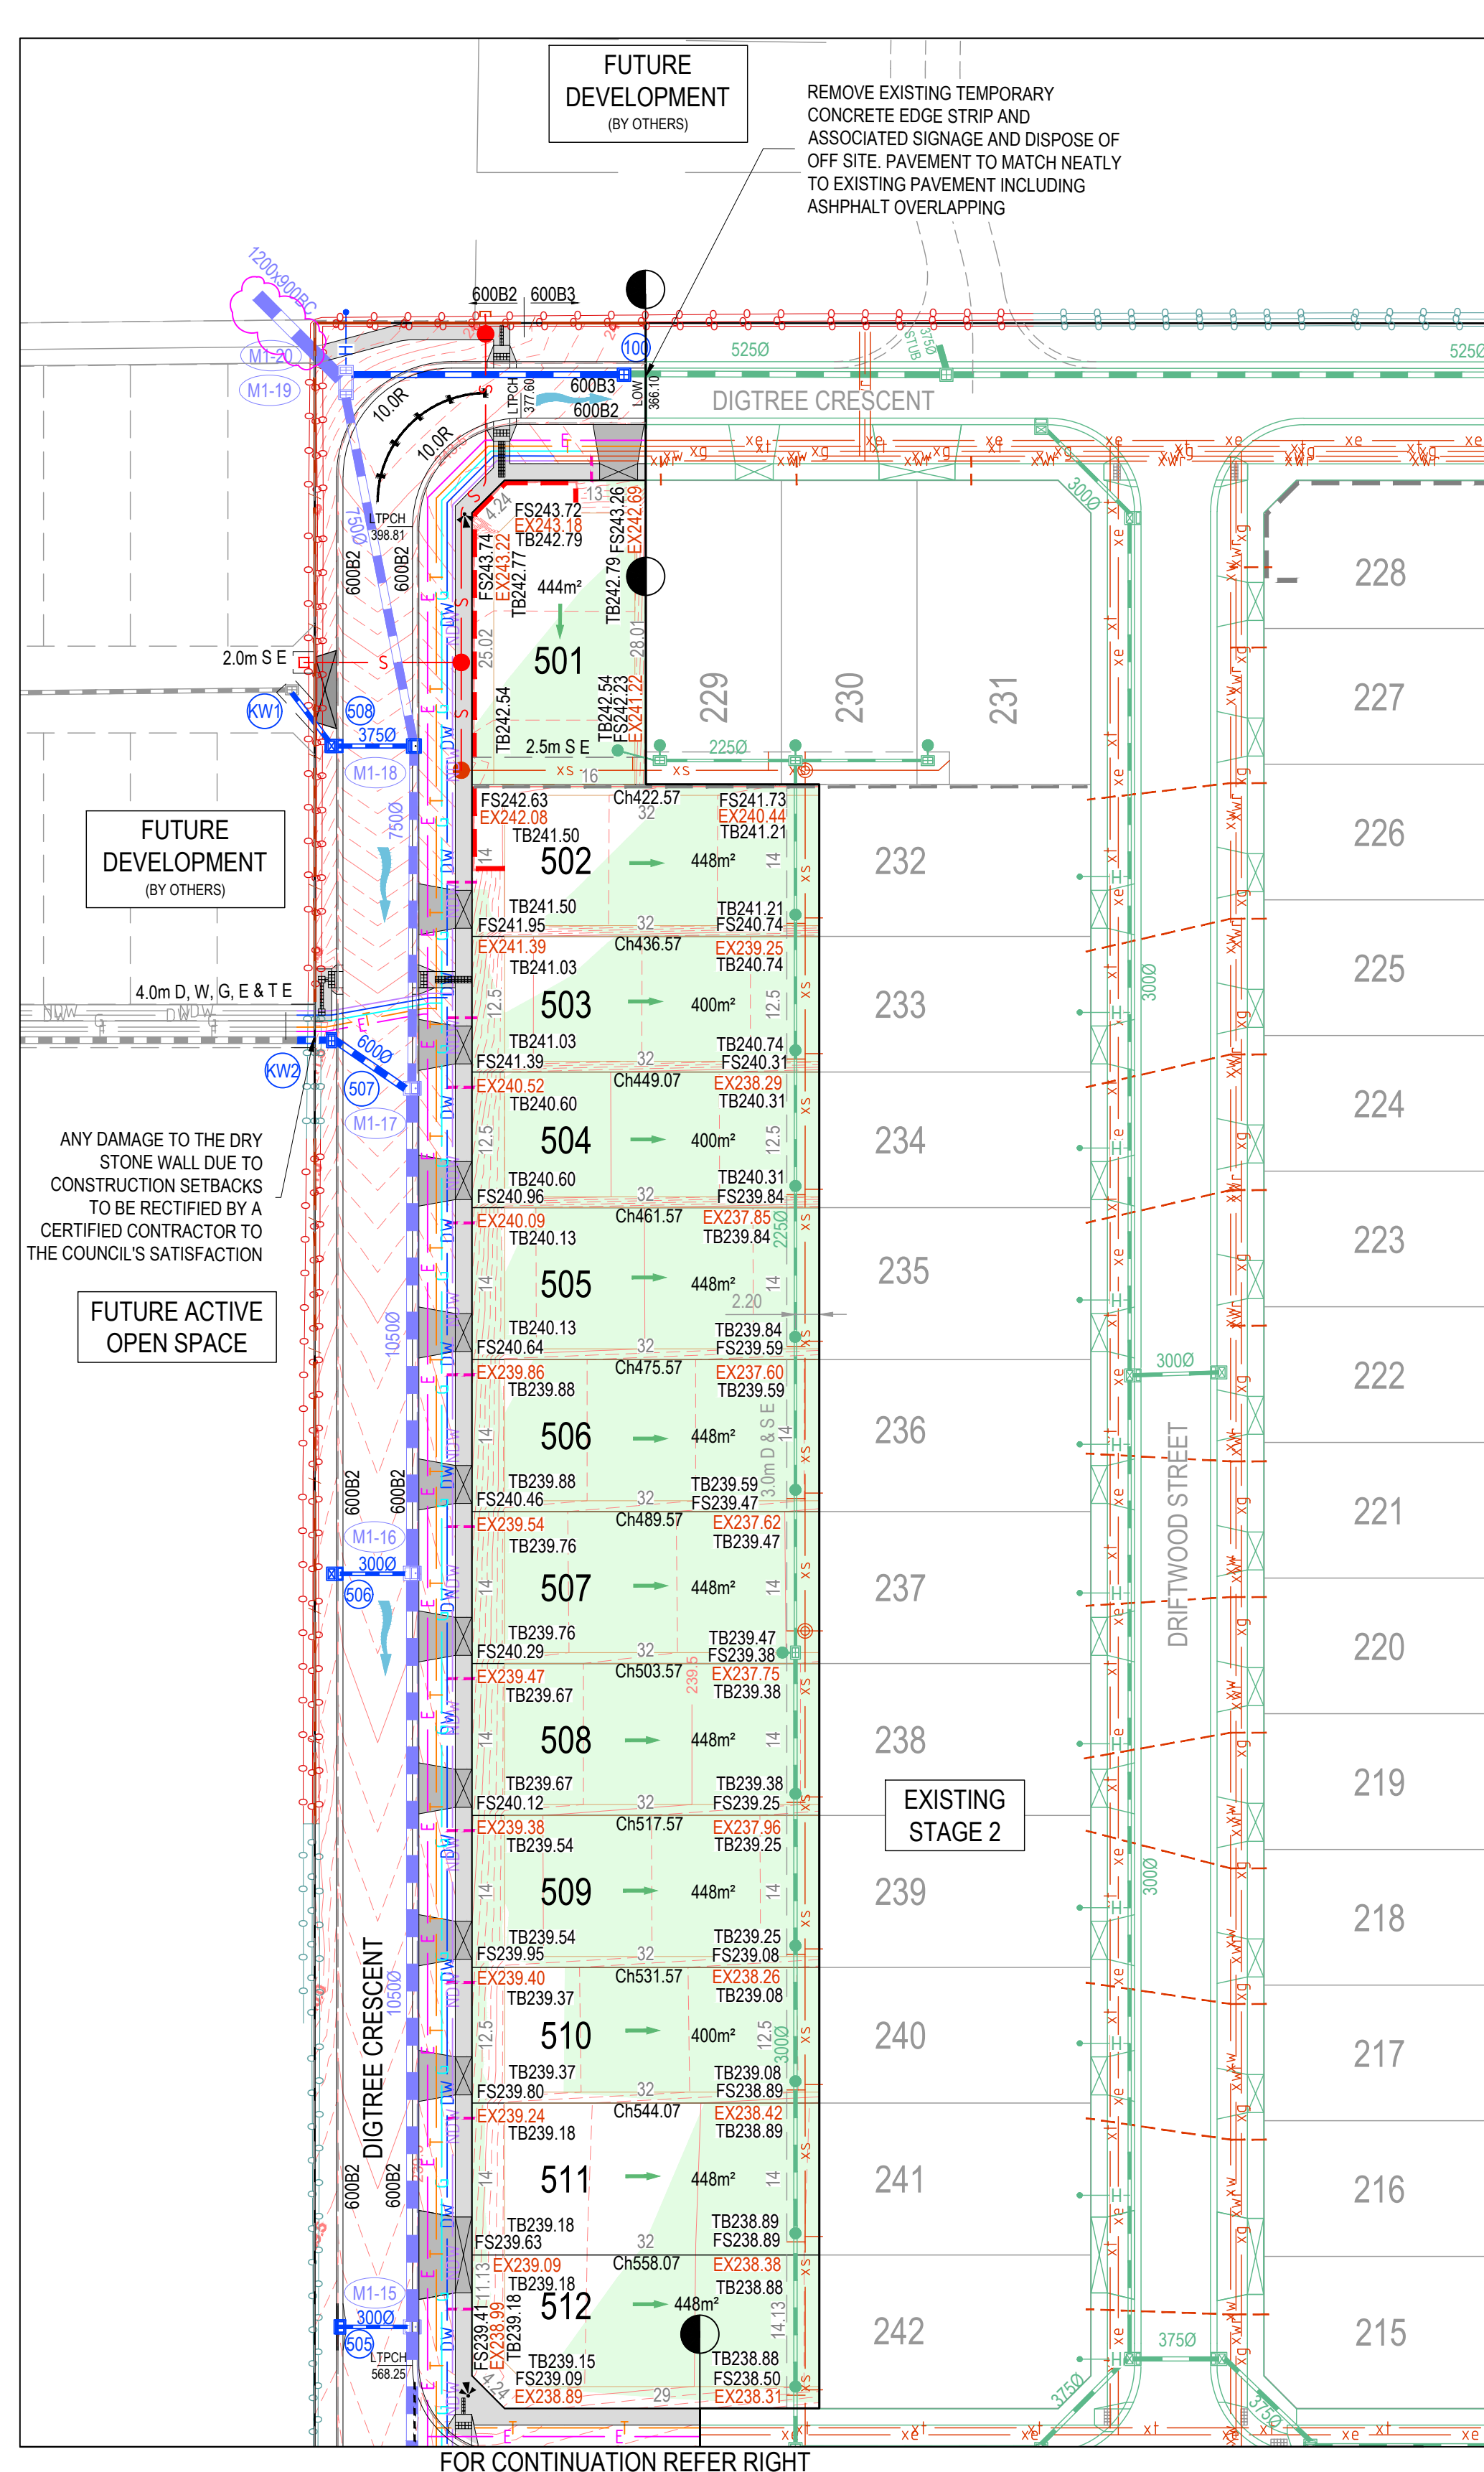

| REV. | AMENDMENTS                            | APP'D      | DATE       |
|------|---------------------------------------|------------|------------|
| 2    | BOX CULVERT EXTENDED                  | O.W.       | 27.05.2025 |
| 1    | INTERFACE TO WESTERN PROPERTY AMENDED | R.RAJURKAR | 31.03.2025 |
| 0    | ISSUED FOR CONSTRUCTION               | R.RAJURKAR | 16.12.2024 |

**WARNING**  
BEWARE OF UNDERGROUND/OVERHEAD SERVICES  
THE LOCATION OF SERVICES ARE APPROXIMATE ONLY AND THEIR EXACT POSITION SHOULD BE PROVEN ON SITE. NO GUARANTEE IS GIVEN THAT ALL EXISTING SERVICES ARE SHOWN. SPECIAL CONSIDERATION SHOULD BE GIVEN TO CONSTRUCTION PROCEDURES UNDER OVERHEAD ELECTRICITY TRANSMISSION LINES.

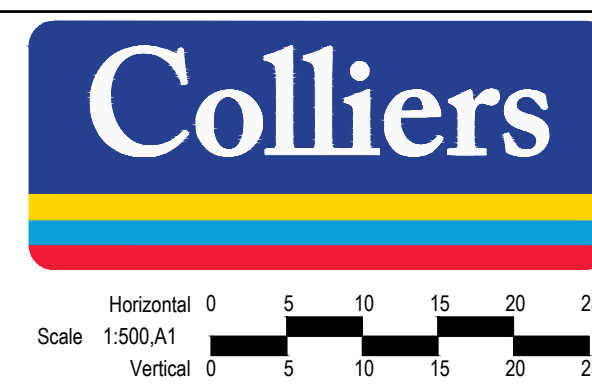

|            |             |
|------------|-------------|
| PM         | N. MIRATANA |
| DESIGNED   | 01.03.2024  |
| CHECKED    | 18.03.2024  |
| AUTHORISED | 18.03.2024  |
| DRAWN      | 18.03.2024  |
| STATUS     | PS917406J   |

**WOODSONG ESTATE - STAGE 5**  
220 OLIVERS RD, MICKLEHAM, 3064  
HUME CITY COUNCIL  
DETAIL PLAN - 1

|              |               |      |   |
|--------------|---------------|------|---|
| CONSTRUCTION | 151000-05RD04 | REV. | 2 |
|--------------|---------------|------|---|