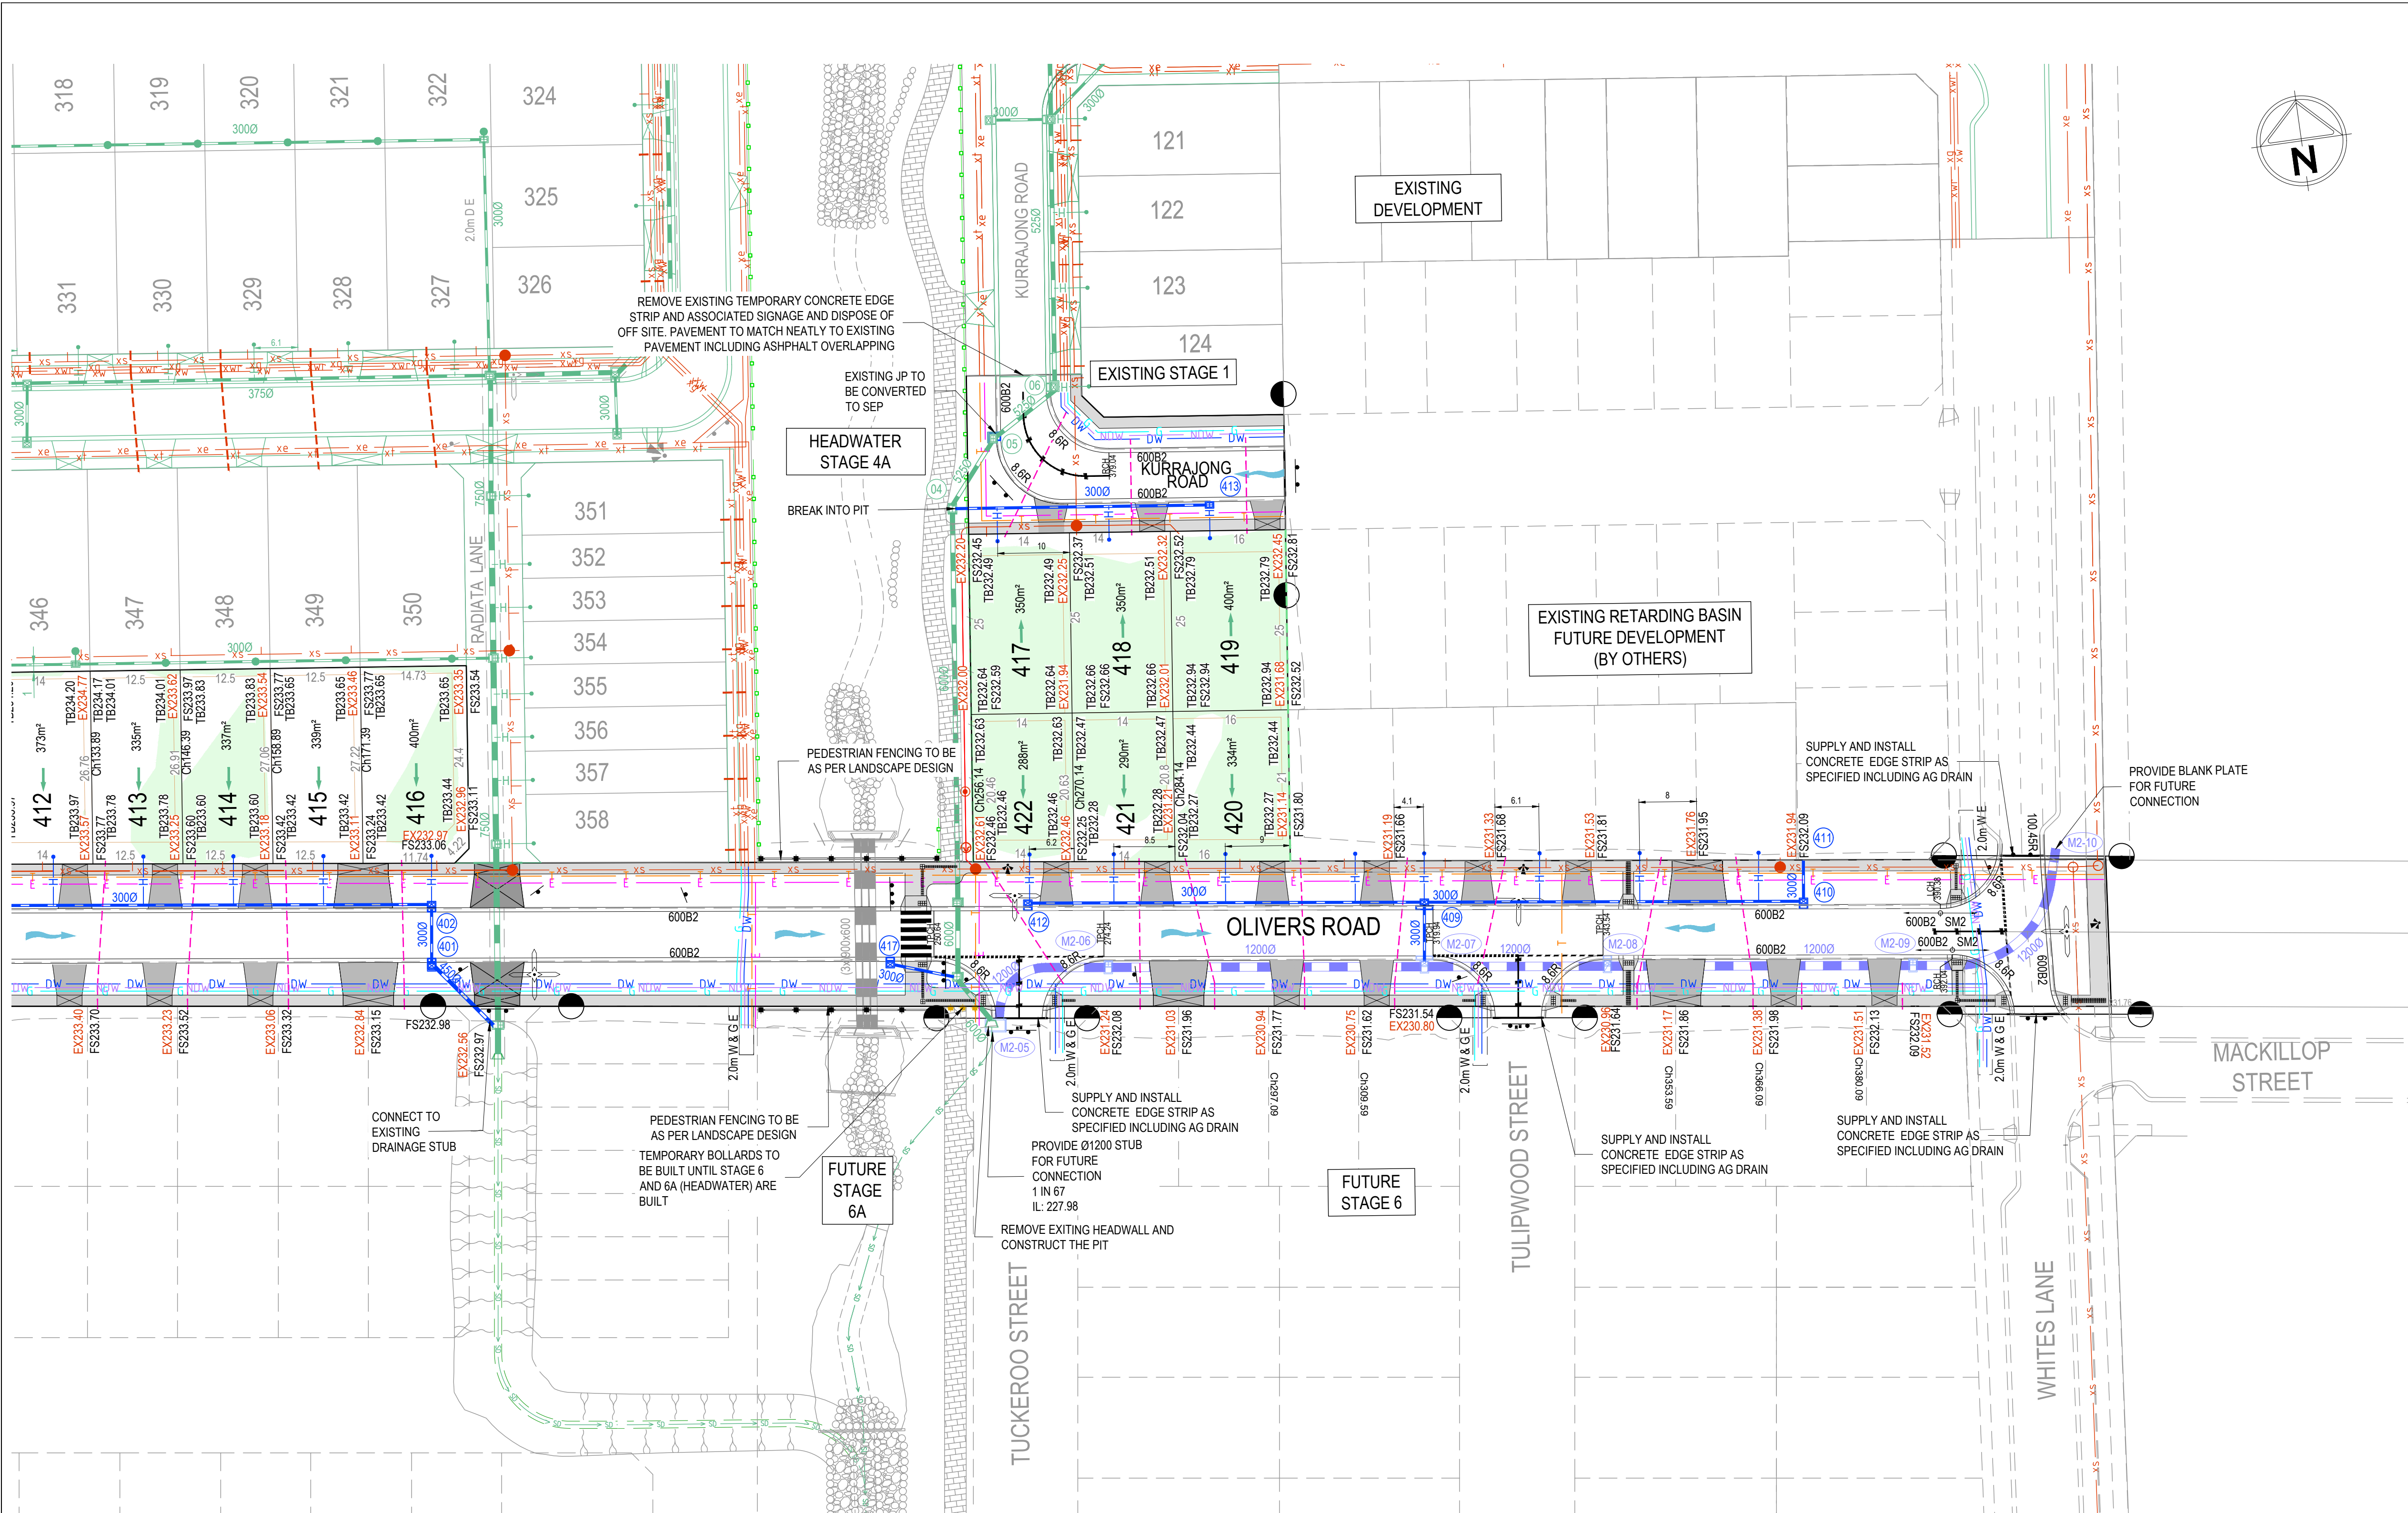


- LEGEND:**
- EXISTING WATER MAIN
 - EXISTING RECYCLED WATER MAIN
 - EXISTING UNDERGROUND ELECTRICITY
 - EXISTING OVERHEAD ELEC & POLE
 - EXISTING TELSTRA & SERVICE PIT
 - EXISTING OPTIC FIBRE
 - EXISTING GAS MAIN
 - EXISTING FENCE
 - EXISTING SEWER & MANHOLE
 - EXISTING SEWER RISING MAIN
 - EXISTING STORMWATER DRAIN & PIT
 - EXISTING HOUSE DRAIN
 - EXISTING TOP OF BATTER
 - EXISTING TOE OF BATTER
 - EXISTING KERB
 - EXISTING FOOTPATH
 - EXISTING BUILDING
 - EXISTING SIGN AND POST
 - EXISTING PERMANENT SURVEY MARK
 - STAGE BOUNDARY
 - ROAD RESERVE
 - LOT BOUNDARY
 - EASEMENT
 - KERB & CHANNEL + TYPE
 - SAWCUT PAVEMENT
 - CONCRETE EDGE STRIP
 - LIMIT OF ROAD WORKS
 - ALLOTMENT NUMBER
 - ROAD CHAINAGE
 - ROAD CHAINAGE
 - FINISHED SURFACE LEVEL
 - TOP/TOE OF BATTER LEVEL
 - PROPOSED WATER MAIN
 - PROPOSED RECYCLED WATER MAIN
 - PROPOSED ELECTRICITY
 - PROPOSED TELSTRA
 - PROPOSED OPTIC FIBRE CONDUIT
 - PROPOSED GAS MAIN
 - PROPOSED SEWER
 - PROPOSED SEWER RISING MAIN
 - PROPOSED STORMWATER DRAIN & PIT
 - PROPOSED HOUSE DRAIN
 - PROPOSED DRAINAGE INLET
 - AUTHORITY DRAIN & PIT
 - PIT NUMBER
 - PROPOSED FOOTPATH
 - PROPOSED DRIVEWAY
 - PROPOSED INDUSTRIAL DRIVEWAY
 - GAS & WATER CONDUIT
 - PROPOSED CATCH DRAIN
 - PROPOSED SWALE DRAIN
 - 5 YEAR FLOW ARROW
 - 100 YEAR FLOW ARROW
 - PROPOSED PERMANENT SURVEY MARK
 - PROPOSED FENCE AS PER LANDSCAPE
 - PROPOSED TOP OF BATTER
 - PROPOSED TOE OF BATTER
 - RIDGE / CHANGE OF GRADE
 - PROPOSED SLEEPER RETAINING WALL
 - PROPOSED ROCK GROUT RETAINING WALL
 - FILLING GREATER THAN 300mm
 - FUTURE FENCE WITHIN HEADWATER RESERVE (STAGE 4A) SUBJECT TO HUME COUNCIL APPROVAL
 - 1.8M HIGH TIMBER PALING FENCE
 - PROPOSED TEMPORARY BOLLARD
 - PROPOSED TREE (LANDSCAPE WORKS)

REV.	AMENDMENTS	APP'D	DATE
4	ELEC KIOSK RETAINING WALL AMENDED	R. RAJURKAR	17.04.2025
3	GENERAL AMENDMENTS	R. RAJURKAR	13.03.2025
2	GROUTED ROCK RETAINING WALL DETAIL AMENDED	R. RAJURKAR	02.09.2024
1	GENERAL AMENDMENTS	R. RAJURKAR	16.08.2024
0	ISSUED FOR CONSTRUCTION	R. RAJURKAR	24.03.2024

WARNING


BEWARE OF UNDERGROUND/OVERHEAD SERVICES

THE LOCATION OF SERVICES ARE APPROXIMATE ONLY AND THEIR EXACT POSITION SHOULD BE PROVEN ON SITE. NO GUARANTEE IS GIVEN THAT ALL EXISTING SERVICES ARE SHOWN. SPECIAL CONSIDERATION SHOULD BE GIVEN TO CONSTRUCTION PROCEDURES UNDER OVERHEAD ELECTRICITY TRANSMISSION LINES.



PM	R. RAJURKAR
DESIGNED	12.05.2023
CHECKED	05.03.2024
AUTHORISED	05.03.2024
MEASUREMENTS	386 A4
STATUS	PS9173925

WOODSONG ESTATE - STAGE 4
220 OLIVERS RD, MICKLEHAM, 3064
HUME CITY COUNCIL
DETAIL PLAN - 2

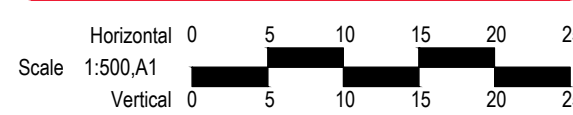

CONSTRUCTION	151000-04RD05	SHEET No.	5 OF 28
REV.	4		