


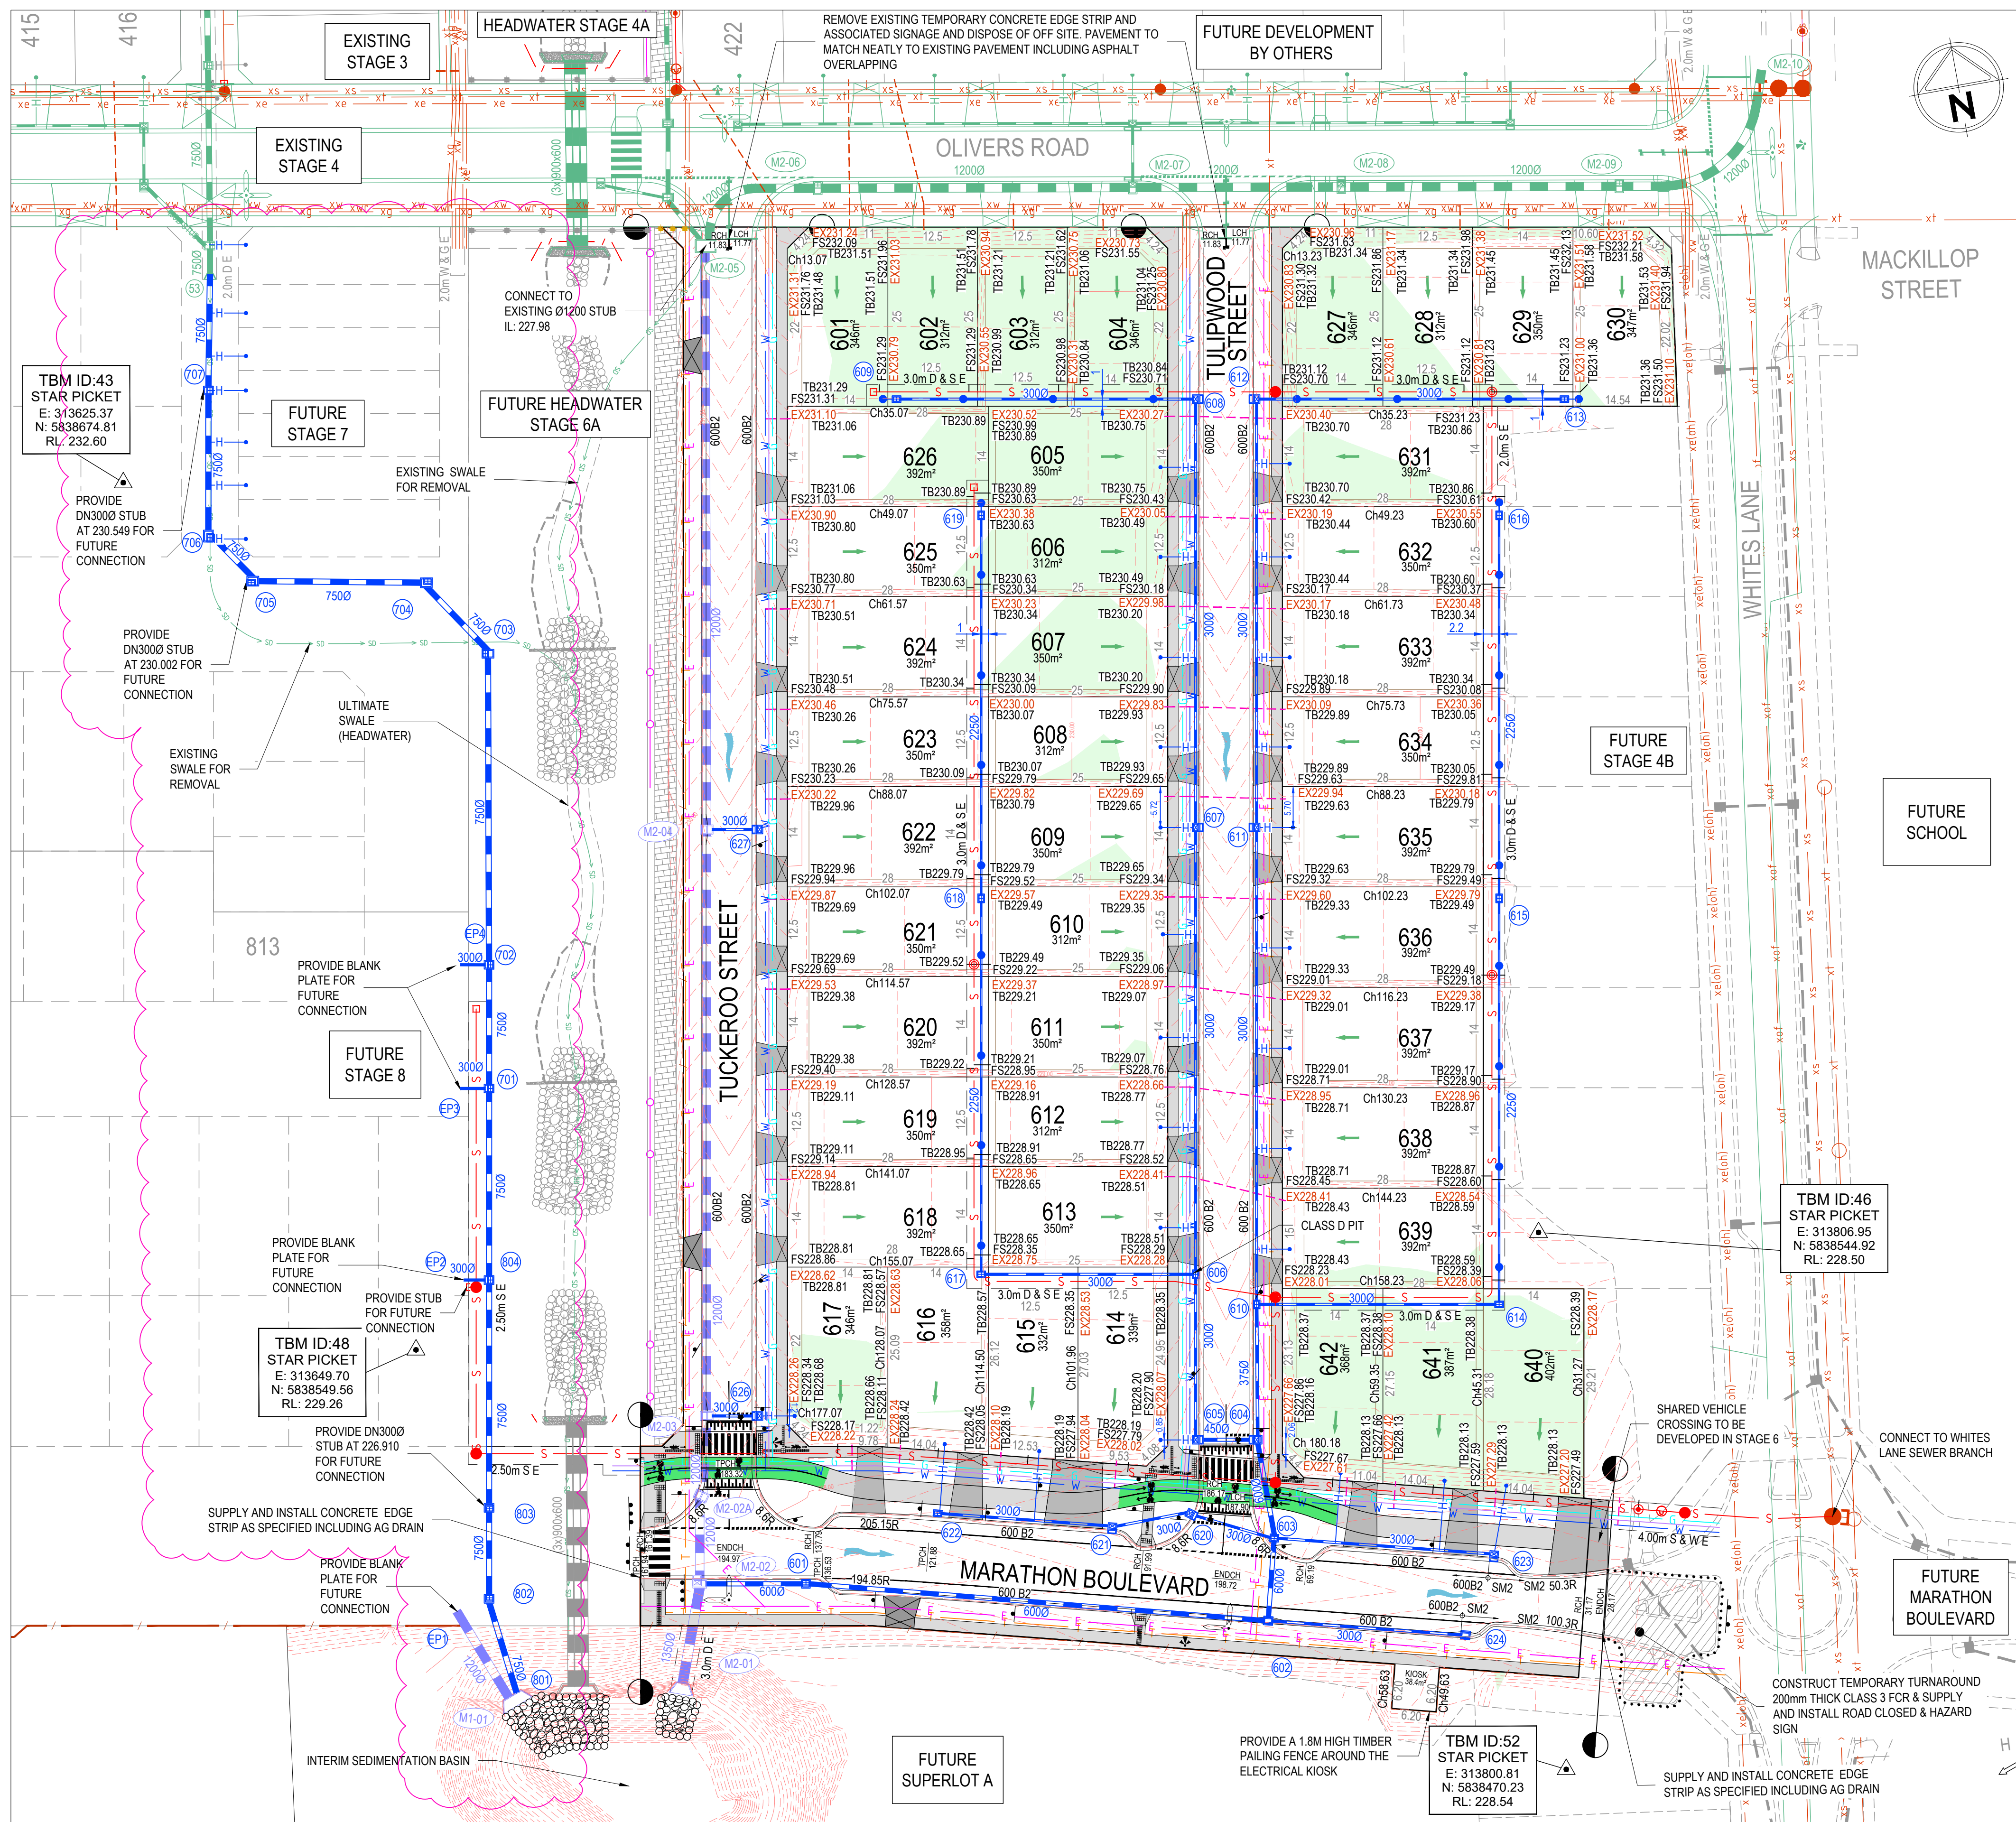

- LEGEND:**
- xw EXISTING WATER MAIN
 - xwr EXISTING RECYCLED WATER MAIN
 - xe EXISTING UNDERGROUND ELECTRICITY
 - xeloh EXISTING OVERHEAD ELEC & POLE
 - xt EXISTING TELSTRA & SERVICE PIT
 - xof EXISTING OPTIC FIBRE
 - xg EXISTING GAS MAIN
 - xs EXISTING FENCE
 - xs EXISTING SEWER & MANHOLE
 - xsrm EXISTING SEWER RISING MAIN
 - Ex 4500 EXISTING GAS & WATER CONDUIT
 - Ex 4500 EXISTING STORMWATER DRAIN & PIT
 - H EXISTING HOUSE DRAIN
 - 169.00 FINISHED SURFACE CONTOUR MINOR
 - 169.00 FINISHED SURFACE CONTOUR MAJOR
 - EXISTING TOE OF BATTER
 - EXISTING TOE OF BATTER
 - EXISTING KERB
 - EXISTING FOOTPATH
 - EXISTING SURFACE LEVEL
 - EXISTING BUILDING
 - EXISTING SIGN AND POST
 - EXISTING PERMANENT SURVEY MARK
 - SD EXISTING SWALE DRAIN
 - ROAD RESERVE
 - LOT BOUNDARY
 - EASEMENT
 - SM2 KERB & CHANNEL + TYPE
 - SAWCUT PAVEMENT
 - CONCRETE EDGE STRIP
 - LIMIT OF ROAD WORKS
 - ALLOTMENT NUMBER
 - ROAD CHAINAGE
 - TPCH
 - 116.57 ROAD CHAINAGE
 - FS158.38 FINISHED SURFACE LEVEL
 - TB167.15 TOPTOE OF BATTER LEVEL
 - PROPOSED WATER MAIN
 - PROPOSED RECYCLED WATER MAIN
 - PROPOSED ELECTRICITY
 - PROPOSED TELSTRA
 - PROPOSED OPTIC FIBRE CONDUIT
 - PROPOSED GAS MAIN
 - PROPOSED SEWER
 - PROPOSED SEWER RISING MAIN
 - 4500 PROPOSED STORMWATER DRAIN & PIT
 - PROPOSED HOUSE DRAIN
 - PROPOSED DRAINAGE INLET
 - AUTHORITY DRAIN & PIT
 - PIT NUMBER
 - PROPOSED FOOTPATH
 - PROPOSED DRIVEWAY
 - PROPOSED INDUSTRIAL DRIVEWAY
 - GAS & WATER CONDUIT
 - PROPOSED CATCH DRAIN
 - PROPOSED SWALE DRAIN
 - 5 YEAR FLOW ARROW
 - 100 YEAR FLOW ARROW
 - PROPOSED PERMANENT SURVEY MARK
 - PROPOSED BOLLARD
 - PROPOSED ESTATE FENCE
 - PROTECTIVE TREE FENCING
 - PROPOSED TOE OF BATTER
 - PROPOSED TOE OF BATTER
 - RIDGE / CHANGE OF GRADE
 - TEMPORARY FENCE SECURED WITH STAR PICKET TO FUTURE HEADWATER / WETLAND BOUNDARY
 - FILLING GREATER THAN 300mm
 - CRUSHED ROCK TURNAROUND
 - OMNIGRIP BIKE SURFACE TREATMENT

REV.	AMENDMENTS	APP'D	DATE
1	STORMWATER DRAINAGE LINE ADDED	R.RAJURKAR	20.01.2025
0	ISSUED FOR CONSTRUCTION	R.RAJURKAR	17.10.2024

WARNING
BEWARE OF UNDERGROUND/OVERHEAD SERVICES
THE LOCATION OF SERVICES ARE APPROXIMATE ONLY
AND THEIR EXACT POSITION SHOULD BE PROVEN ON
SITE. NO GUARANTEE IS GIVEN THAT ALL EXISTING
SERVICES ARE SHOWN. SPECIAL CONSIDERATION
SHOULD BE GIVEN TO CONSTRUCTION PROCEDURES
UNDER OVERHEAD ELECTRICITY TRANSMISSION LINES.



PM	R. RAJURKAR
DESIGNED	23.05.2024
CHECKED	M. JAHRI
AUTHORISED	S. APPELQVIST
23.05.2024	R. RAJURKAR
REVISED	306 A4
STATUS:	PS922051R

WOODSONG ESTATE - STAGE 6
220 OLIVERS RD, MICKLEHAM, 3064
HUME CITY COUNCIL
DETAIL PLAN

CONSTRUCTION	151000-06RD04	SHEET No. 4 OF 22	REV. 1
--------------	---------------	-------------------	--------