



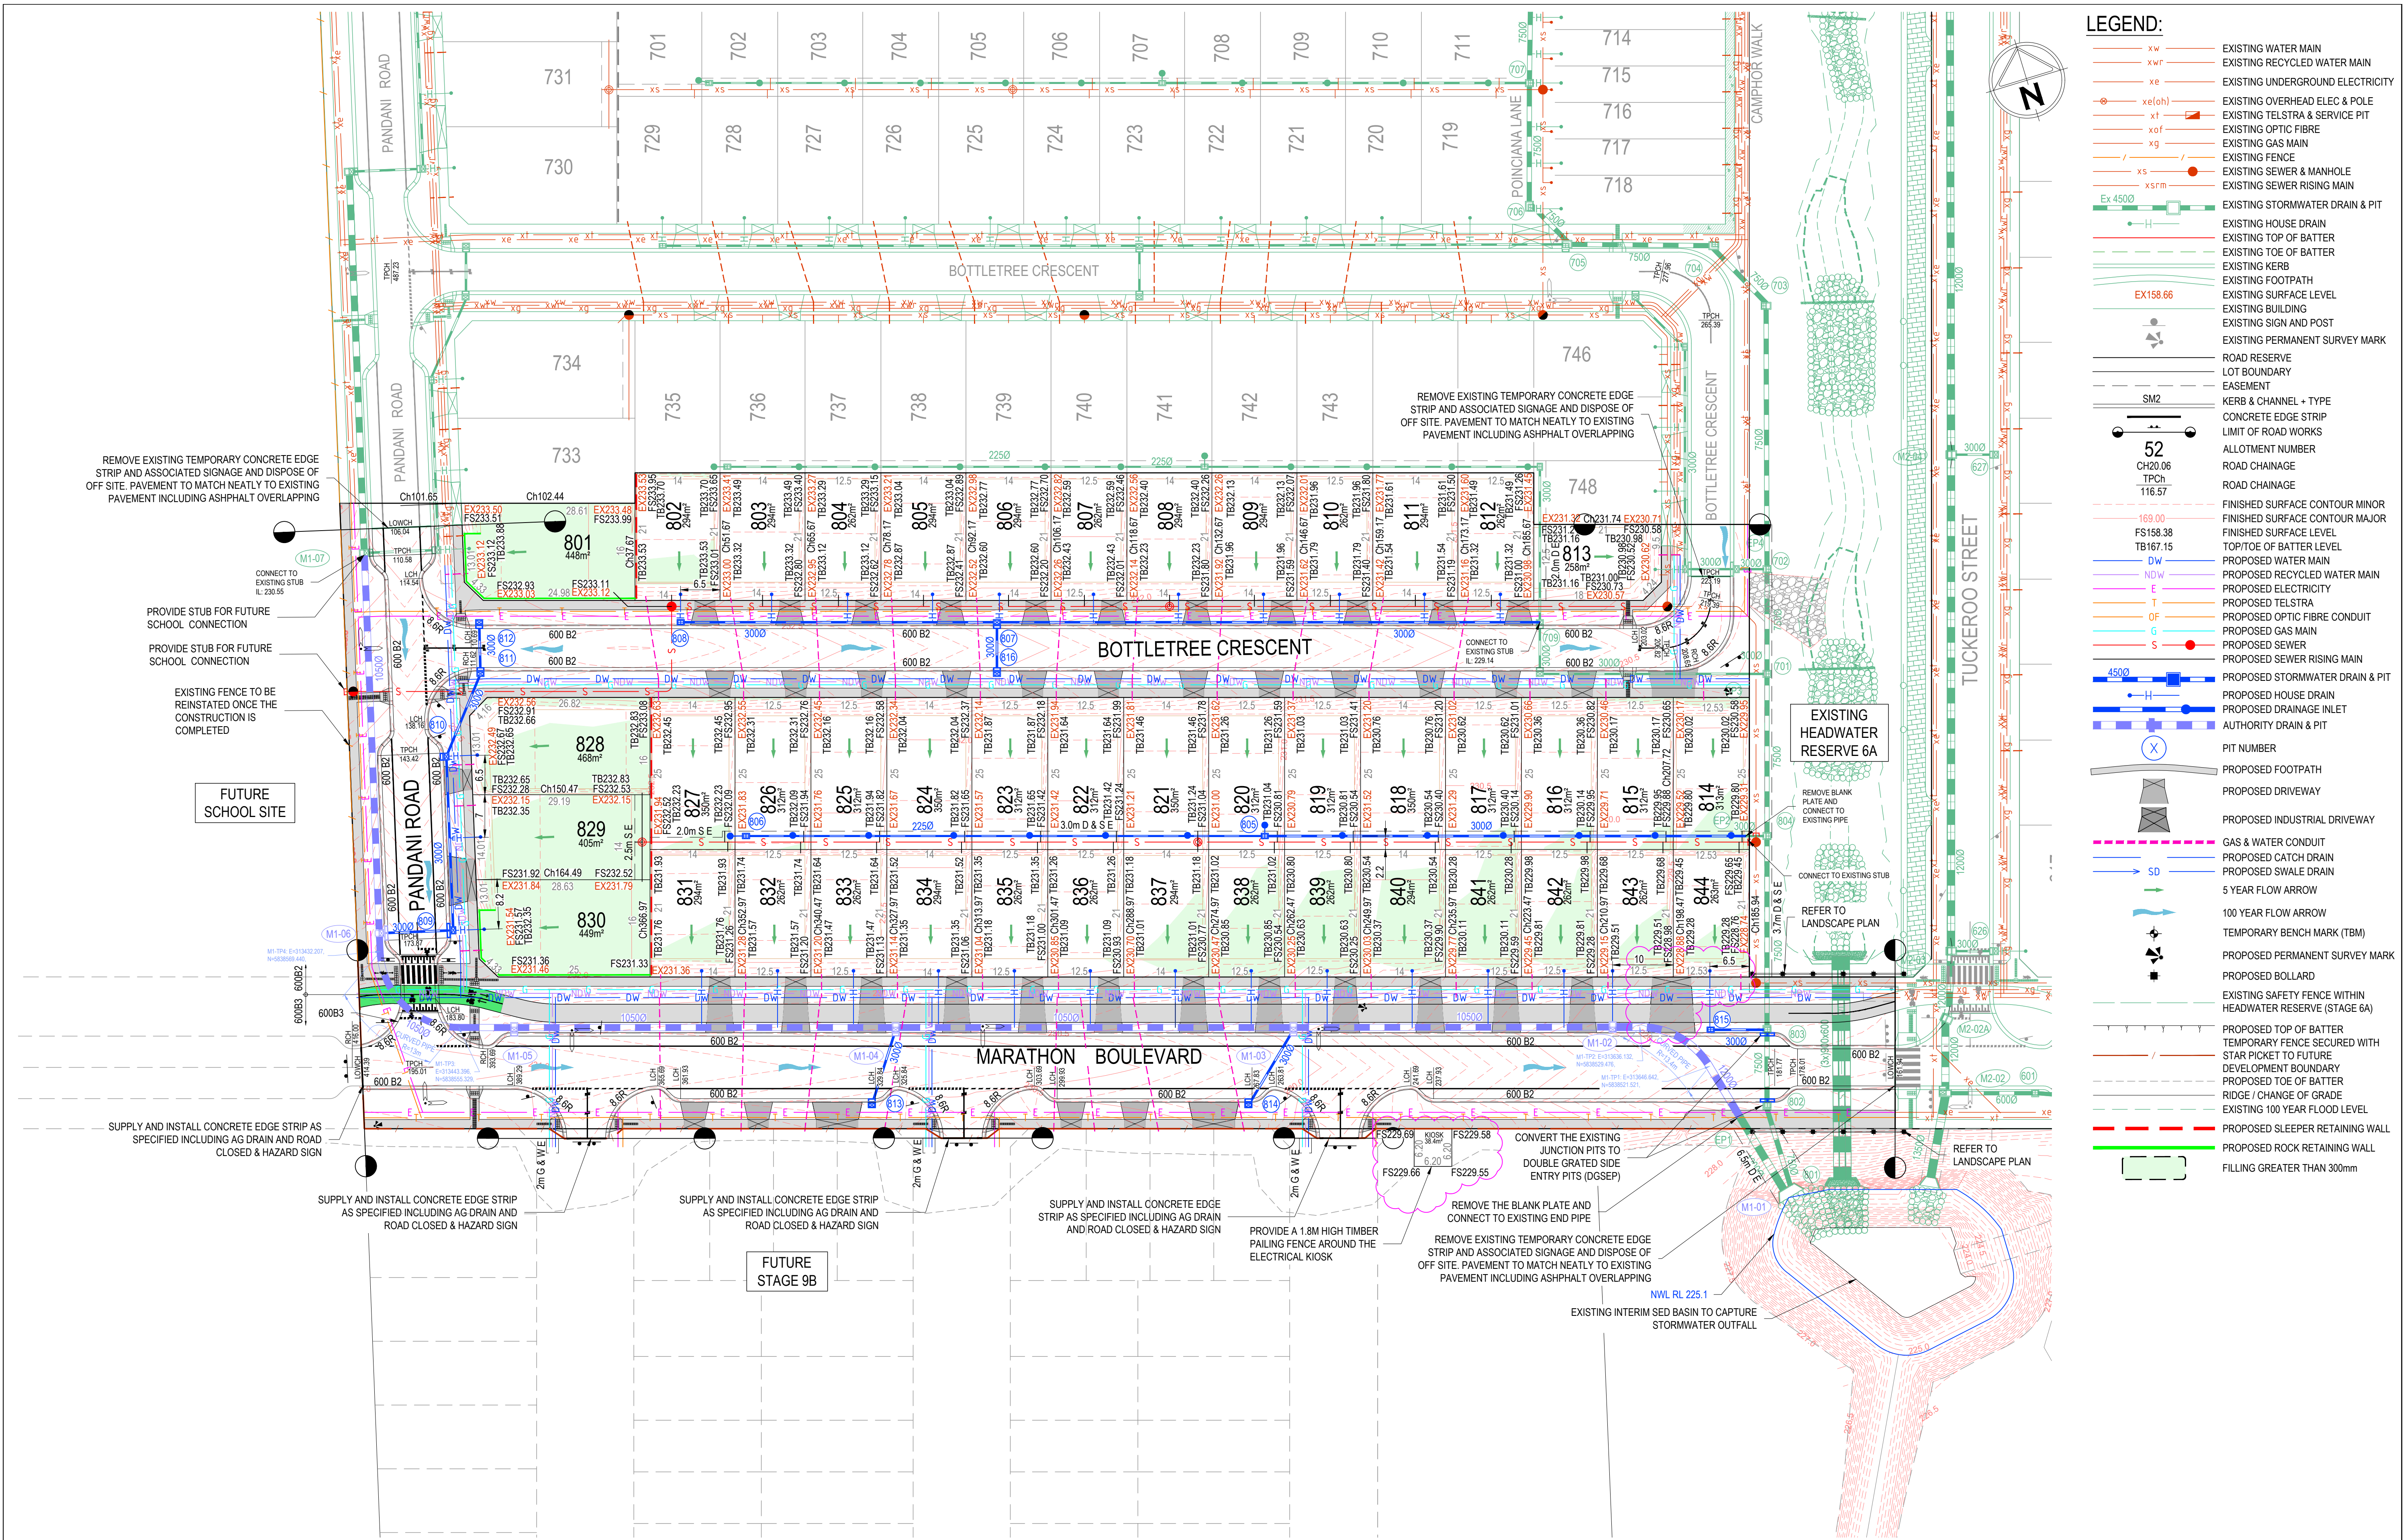

- LEGEND:**
- EXISTING WATER MAIN
 - EXISTING RECYCLED WATER MAIN
 - EXISTING UNDERGROUND ELECTRICITY
 - EXISTING OVERHEAD ELEC & POLE
 - EXISTING TELSTRA & SERVICE PIT
 - EXISTING OPTIC FIBRE
 - EXISTING GAS MAIN
 - EXISTING FENCE
 - EXISTING SEWER & MANHOLE
 - EXISTING SEWER RISING MAIN
 - EXISTING STORMWATER DRAIN & PIT
 - EXISTING HOUSE DRAIN
 - EXISTING TOP OF BATTER
 - EXISTING TOE OF BATTER
 - EXISTING KERB
 - EXISTING FOOTPATH
 - EXISTING SURFACE LEVEL
 - EXISTING BUILDING
 - EXISTING SIGN AND POST
 - EXISTING PERMANENT SURVEY MARK
 - ROAD RESERVE
 - LOT BOUNDARY
 - EASEMENT
 - KERB & CHANNEL - TYPE
 - CONCRETE EDGE STRIP
 - LIMIT OF ROAD WORKS
 - ALLOTMENT NUMBER
 - ROAD CHAINAGE
 - ROAD CHAINAGE
 - FINISHED SURFACE CONTOUR MINOR
 - FINISHED SURFACE CONTOUR MAJOR
 - FINISHED SURFACE LEVEL
 - TOP/TOE OF BATTER LEVEL
 - PROPOSED WATER MAIN
 - PROPOSED RECYCLED WATER MAIN
 - PROPOSED ELECTRICITY
 - PROPOSED TELSTRA
 - PROPOSED OPTIC FIBRE CONDUIT
 - PROPOSED GAS MAIN
 - PROPOSED SEWER
 - PROPOSED SEWER RISING MAIN
 - PROPOSED STORMWATER DRAIN & PIT
 - PROPOSED HOUSE DRAIN
 - PROPOSED DRAINAGE INLET
 - PROPOSED INDUSTRIAL DRIVEWAY
 - GAS & WATER CONDUIT
 - PROPOSED CATCH DRAIN
 - PROPOSED SWALE DRAIN
 - 5 YEAR FLOW ARROW
 - 100 YEAR FLOW ARROW
 - TEMPORARY BENCH MARK (TBM)
 - PROPOSED PERMANENT SURVEY MARK
 - PROPOSED BOLLARD
 - EXISTING SAFETY FENCE WITHIN HEADWATER RESERVE (STAGE 6A)
 - PROPOSED TOP OF BATTER
 - TEMPORARY FENCE SECURED WITH STAR PICKET TO FUTURE DEVELOPMENT BOUNDARY
 - PROPOSED TOE OF BATTER
 - RIDGE / CHANGE OF GRADE
 - EXISTING 100 YEAR FLOOD LEVEL
 - PROPOSED SLEEPER RETAINING WALL
 - PROPOSED ROCK RETAINING WALL
 - FILLING GREATER THAN 300mm

REV.	AMENDMENTS	APPD	DATE
1	UPDATED KIOSK & DRIVEWAY LOCATION	QWYRZYKOWSKI	05.09.2025
0	CONSTRUCTION ISSUE	R. RAJURKAR	07.05.2025

WARNING
BEWARE OF UNDERGROUND/OVERHEAD SERVICES
THE LOCATION OF SERVICES ARE APPROXIMATE ONLY AND THEIR EXACT POSITION SHOULD BE PROVEN ON SITE. NO GUARANTEE IS GIVEN THAT ALL EXISTING SERVICES ARE SHOWN. SPECIAL CONSIDERATION SHOULD BE GIVEN TO CONSTRUCTION PROCEDURES UNDER OVERHEAD ELECTRICITY TRANSMISSION LINES.

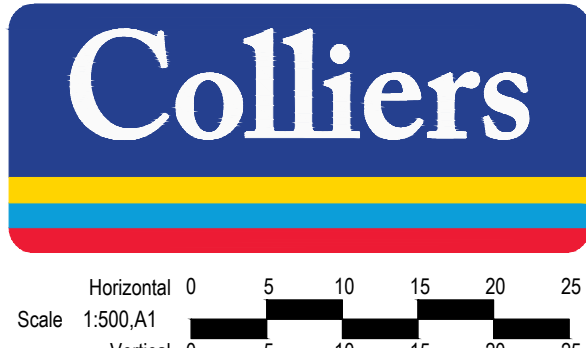

PM	R. RAJURKAR
DESIGNED	26.08.2024
CHECKED	M. JAHRI
17.09.2024	
AUTHORISED	SAPPELQVIST
17.09.2024	
MELBURN	R. RAJURKAR
305 J3	
STATUS	PS922064G

WOODSONG ESTATE
STAGE 8
HUME CITY COUNCIL
DETAIL PLAN

CONSTRUCTION	151000-08RD04	SHEET NO. 4 OF 24	REV. 1
--------------	---------------	-------------------	--------