


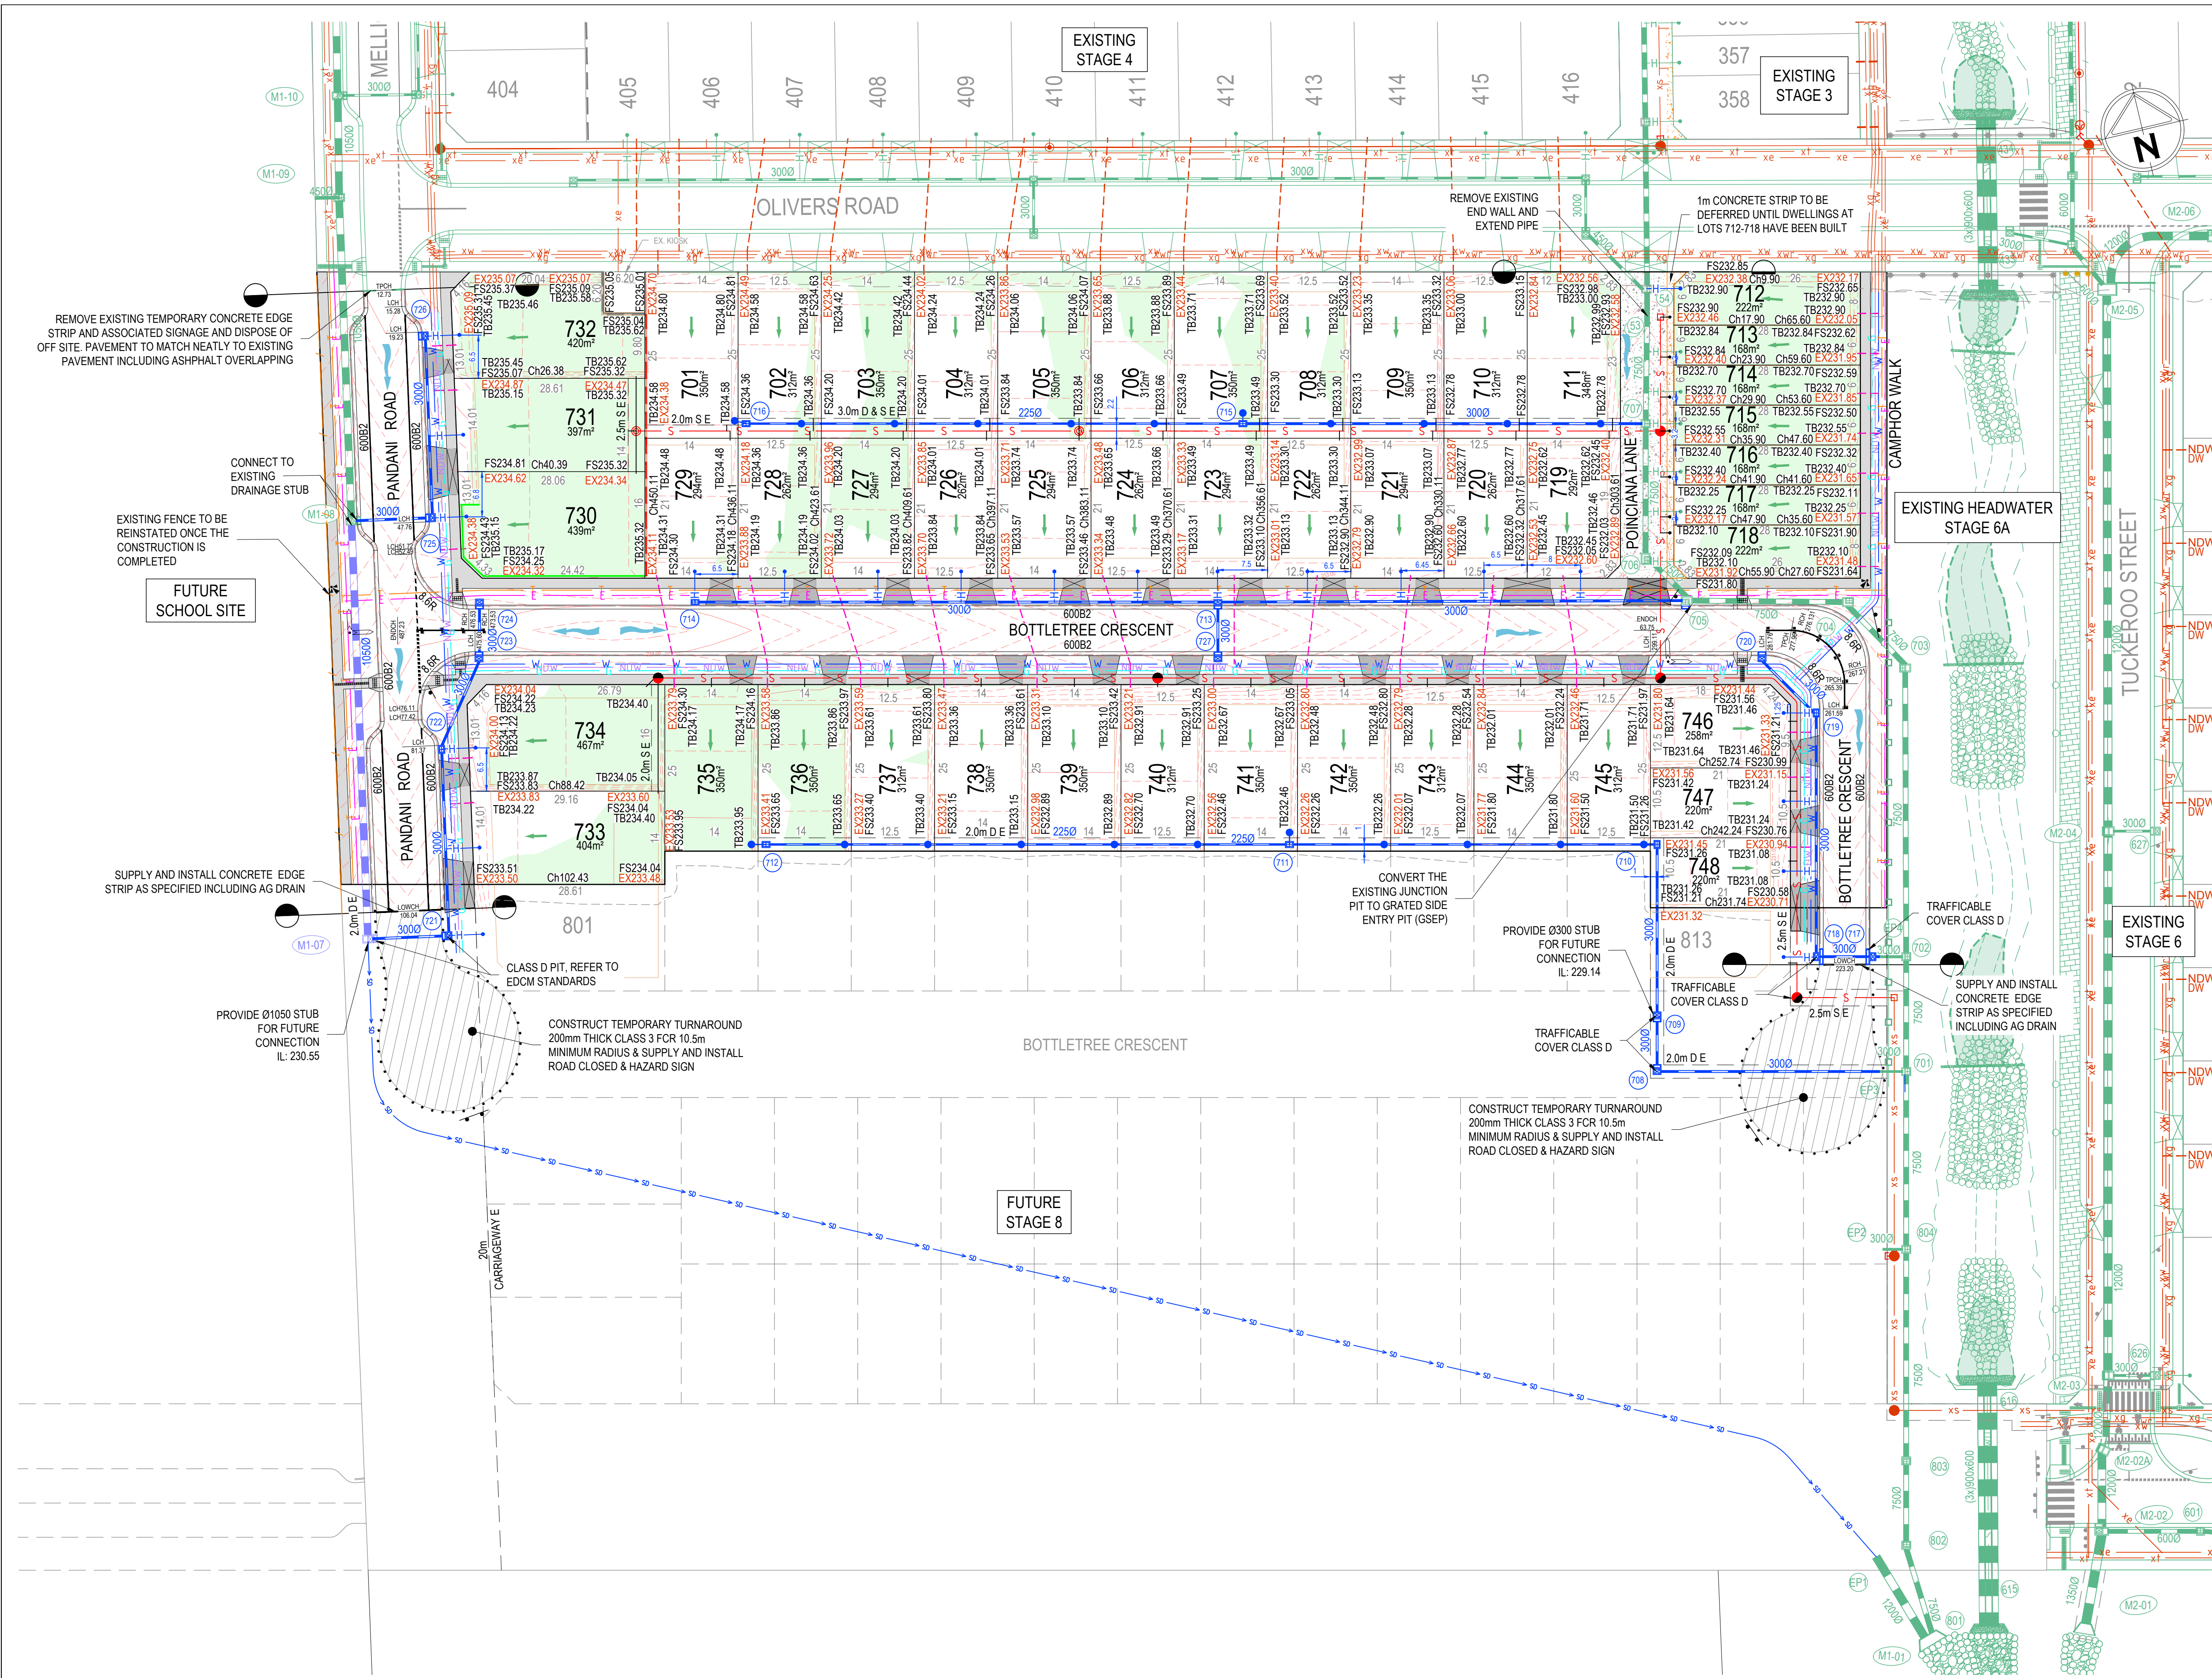


**LEGEND:**

- xw EXISTING WATER MAIN
- xwr EXISTING RECYCLED WATER MAIN
- xe EXISTING UNDERGROUND ELECTRICITY
- xel(oh) EXISTING OVERHEAD ELEC & POLE
- xt EXISTING TELSTRA & SERVICE PIT
- xof EXISTING OPTIC FIBRE
- xg EXISTING GAS MAIN
- xsf EXISTING FENCE
- xs EXISTING SEWER & MANHOLE
- xsm EXISTING SEWER RISING MAIN
- xsw EXISTING GAS & WATER CONDUIT
- xsrm EXISTING STORMWATER DRAIN & PIT
- EX158.66 EXISTING HOUSE DRAIN
- EX158.66 EXISTING TOP OF BATTER
- EX158.66 EXISTING TOE OF BATTER
- EX158.66 EXISTING KERB
- EX158.66 EXISTING FOOTPATH
- EX158.66 EXISTING SURFACE LEVEL
- EX158.66 EXISTING BUILDING
- EX158.66 EXISTING SIGN AND POST
- EX158.66 EXISTING PERMANENT SURVEY MARK
- SM2 ROAD RESERVE
- SM2 LOT BOUNDARY
- SM2 EASEMENT
- SM2 KERB & CHANNEL + TYPE
- SM2 CONCRETE EDGE STRIP
- SM2 LIMIT OF ROAD WORKS
- SM2 ALLOTMENT NUMBER
- SM2 ROAD CHAINAGE
- SM2 ROAD CHAINAGE
- SM2 FINISHED SURFACE CONTOUR MINOR
- SM2 FINISHED SURFACE CONTOUR MAJOR
- SM2 FINISHED SURFACE LEVEL
- SM2 TOP/TOE OF BATTER LEVEL
- SM2 PROPOSED WATER MAIN
- SM2 PROPOSED RECYCLED WATER MAIN
- SM2 PROPOSED ELECTRICITY
- SM2 PROPOSED TELSTRA
- SM2 PROPOSED OPTIC FIBRE CONDUIT
- SM2 PROPOSED GAS MAIN
- SM2 PROPOSED SEWER
- SM2 PROPOSED SEWER SPUR BRANCH
- SM2 PROPOSED STORMWATER DRAIN & PIT
- SM2 PROPOSED HOUSE DRAIN
- SM2 PROPOSED DRAINAGE INLET
- SM2 AUTHORITY DRAIN & PIT
- SM2 PIT NUMBER
- SM2 PROPOSED FOOTPATH
- SM2 PROPOSED DRIVEWAY
- SM2 PROPOSED INDUSTRIAL DRIVEWAY
- SM2 GAS & WATER CONDUIT
- SM2 PROPOSED CATCH DRAIN
- SM2 PROPOSED SWALE DRAIN
- SM2 5 YEAR FLOW ARROW
- SM2 100 YEAR FLOW ARROW
- SM2 TEMPORARY BENCH MARK (TBM)
- SM2 PROPOSED PERMANENT SURVEY MARK
- SM2 PROPOSED BOLLARD
- SM2 EXISTING SAFETY FENCE WITHIN HEADWATER RESERVE (STAGE 6A)
- SM2 PROTECTIVE TREE FENCING
- SM2 PROPOSED TOP OF BATTER
- SM2 PROPOSED TOE OF BATTER
- SM2 RIDGE / CHANGE OF GRADE
- SM2 100 YEAR FLOOD LEVEL
- SM2 PROPOSED SLEEPER RETAINING WALL
- SM2 PROPOSED ROCK RETAINING WALL
- SM2 FILLING GREATER THAN 300mm
- SM2 CRUSHED ROCK TURNAROUND
- SM2 CONCRETE PAVEMENT

| REV. | CONSTRUCTION ISSUE | AMENDMENTS | APPD        | DATE       |
|------|--------------------|------------|-------------|------------|
| 0    | CONSTRUCTION ISSUE |            | R. RAJURKAR | 07.05.2025 |

**WARNING**  
BEWARE OF UNDERGROUND/OVERHEAD SERVICES  
THE LOCATION OF SERVICES ARE APPROXIMATE ONLY  
AND THEIR EXACT POSITION SHOULD BE PROVEN ON  
SITE. NO GUARANTEE IS GIVEN THAT ALL EXISTING  
SERVICES ARE SHOWN. SPECIAL CONSIDERATION  
SHOULD BE GIVEN TO CONSTRUCTION PROCEDURES  
UNDER OVERHEAD ELECTRICITY TRANSMISSION LINES.

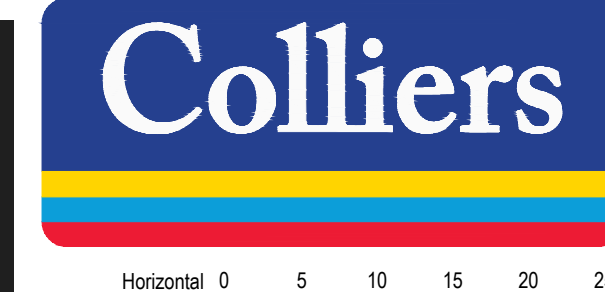

|            |             |
|------------|-------------|
| PM         | R. RAJURKAR |
| DESIGNED   | 05.06.2024  |
| CHECKED    | M. JAHRI    |
| AUTHORISED | 31.07.2024  |
| STATUS     | PS9822052P  |

**WOODSONG ESTATE**  
STAGE 7  
HUME CITY COUNCIL  
DETAIL PLAN

CONSTRUCTION 151000-07RD04

REV. 0